


© Crown copyright and database rights 2022 Ordnance Survey 100019422  
 You are not permitted to copy, sub-license, distribute or sell any of this data to third parties in any form.  
 Produced by Staffordshire County Council, 2022.

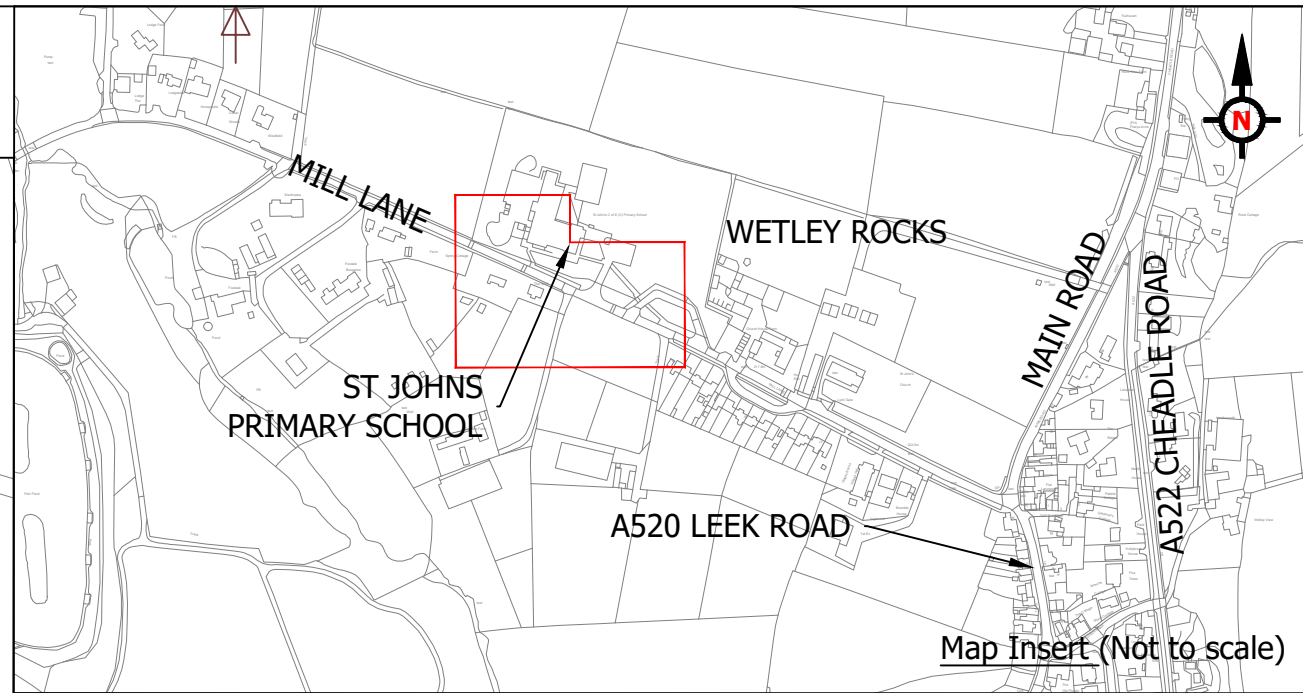

- KEY:**
- Existing road markings
  - Existing traffic signs
  - Existing sign on lighting column
  - Existing pedestrian guardrail
  - Proposed traffic sign 'No waiting Mon-Fri 8-9am and 3-4pm' to be installed on lighting column
  - Proposed traffic sign mounted on new post. Sign(s) and orientation as indicated.
  - Proposed single yellow line

**No stopping**  
 Mon - Fri  
 8 - 9 am  
 3 - 4 pm  
 on entrance markings

**Mon - Fri**  
 8 - 9 am  
 3 - 4 pm  
 ←

**Mon - Fri**  
 8 - 9 am  
 3 - 4 pm

**No stopping**  
 Mon - Fri  
 8 - 9 am  
 3 - 4 pm  
 on entrance markings

P1	Signage and road markings design rationalised	SB	01.08.23
P0	Original Drawing	MP	12.09.22
Rev	Detail	By	Date

Revisions	
Original Version	Preliminary <input checked="" type="checkbox"/>
	For comment
Drawn: MP	For tender
Design: MP	For construction
	As constructed
Date: September 2022	Other

Checked by:-

Approved by:- (Drawing NOT approved if this box is empty)



Project Name  
 MILL LANE, WETLEY ROCKS  
 TRO

Drawing Title  
 AMEY Consulting  
 CONSULTATION

Grid reference : 396137, 349376  
 Original Drawing Size : A3 Dimensions : m  
 Scale : 1:500 Copyright © Amey

Drawing No  
 CDT6628-2201-R01-01 Rev  
 P1

File Name: J:\Highways\Integrated Transport\0002.DHP\DHP 22 23\Leek (DG)\CDT6628 - 2201 - Mill Lane TRO\3 CAD\Disciplines\1 - WPI\1 Live Drgs\CDT6628-2201-R01 & R12-01-PO\A3\Layout Name: R01-01

PLAN